


FRONT ELEVATION

SECTION A-A.

SIDE ELEVATIONS (NB. IDENTICAL BUT HANDED)


MATERIALS  
 COUNCIL  
 12 JUN 2007  
 PLANNING DIVISION

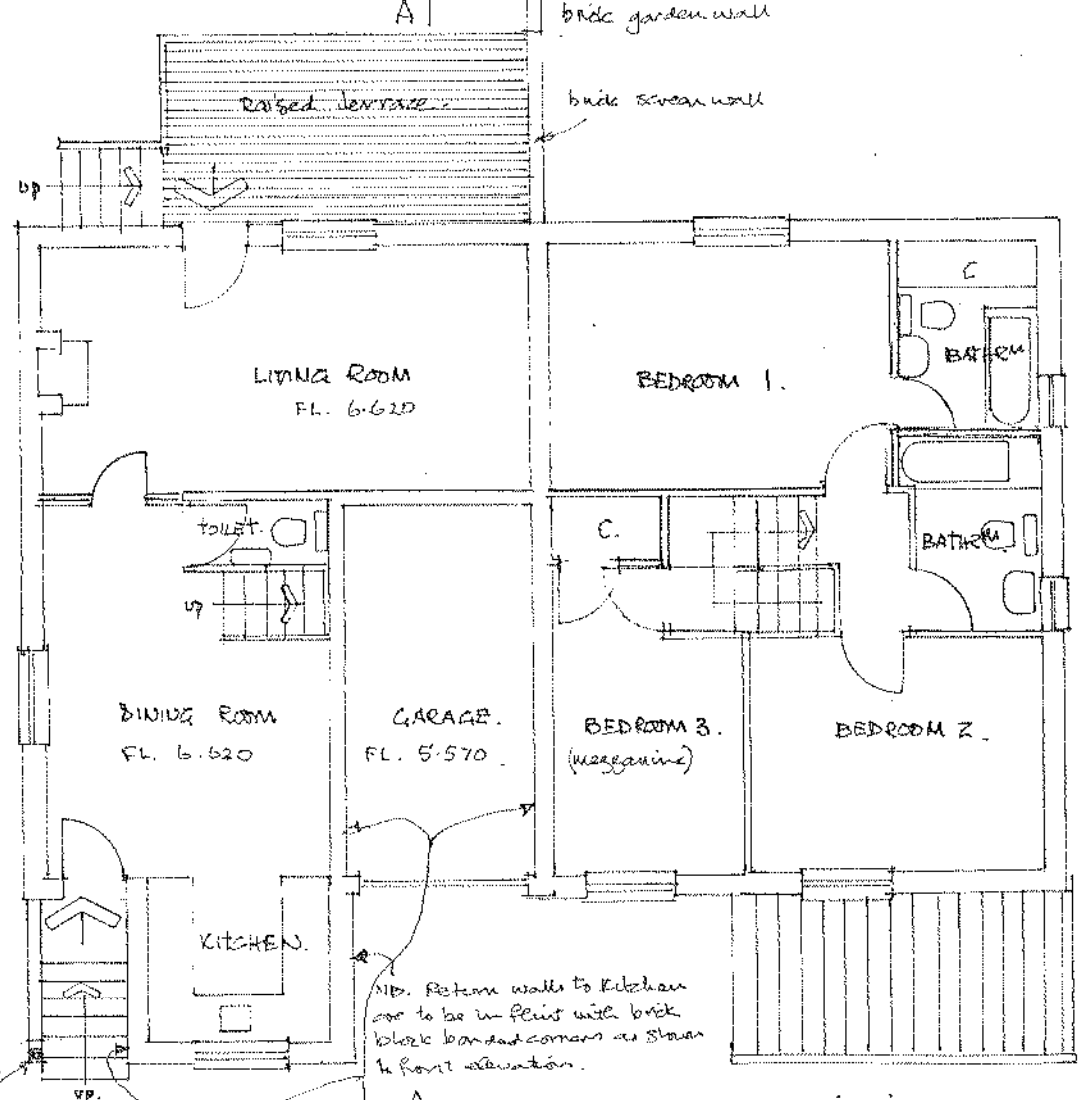

GROUND FLOOR PLAN.

MEZZANINE & FIRST FLOOR PLAN.

N.B. Walls to garage to be vertically water-proofed up to horizontal d.p.c. at ground floor level.

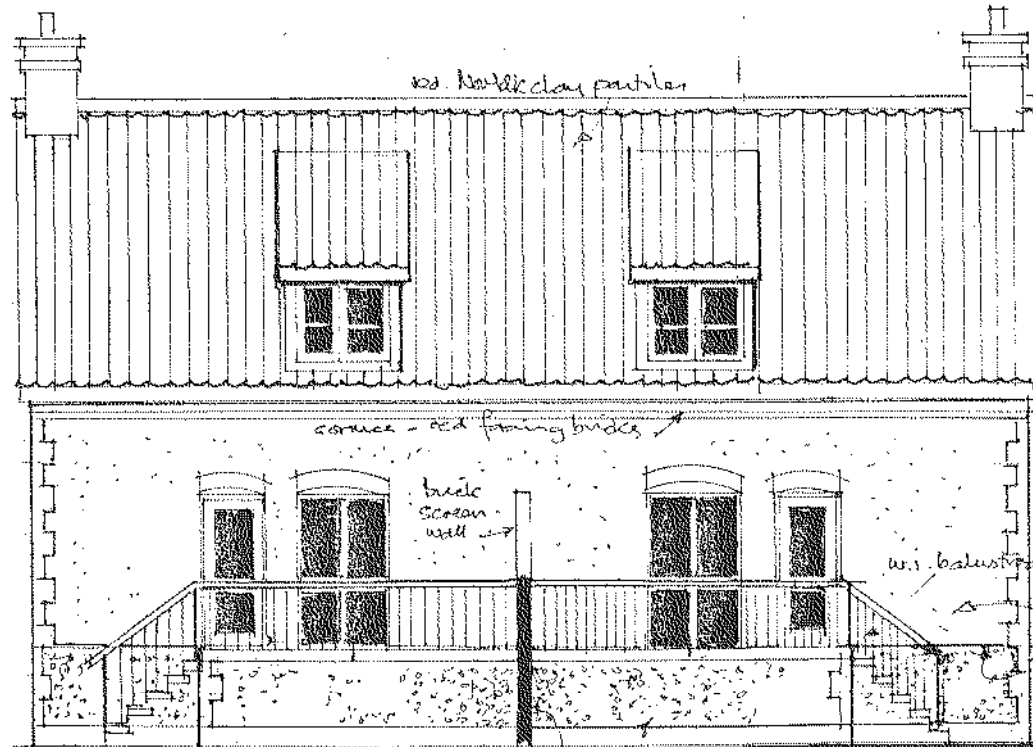

REAR ELEVATION

Materials:  
 roof: red, Norfolk clay pantiles.  
 walls: Soft-rendering painted white, flint panels where shown with red facing bricks to corners, block banded.  
 flint to terrace front and flanks to steps to terrace and main entrance. All steps externally in brick. Terrace in brick paving.  
 Joinery in softwood purple wood, painted finish.  
 Downer cheeks in softwood boarding painted white.  
 brick arches to windows in red facing.

R COTTAGES AT CROSS STREET SALTHOUSE  
 scale 1:100.

RODNEY FORZE RIBA  
 WICKLEWOOD  
 NORFOLK NR13 9ET.

DRG. NO. 1

flint panels to plinth + raised terrace  
 brick garden wall. brick on edge coping.